



## **UNDER TANK LEAK DETECTION CONCEPT**

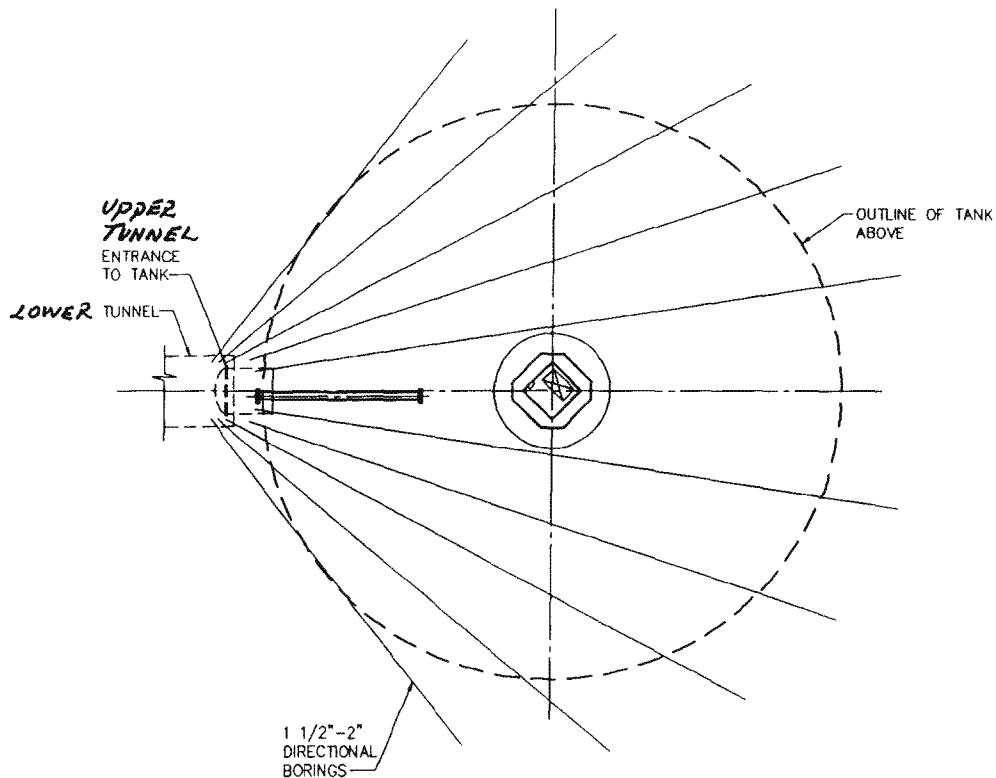


**PLAN**  
SCALE: 1:250

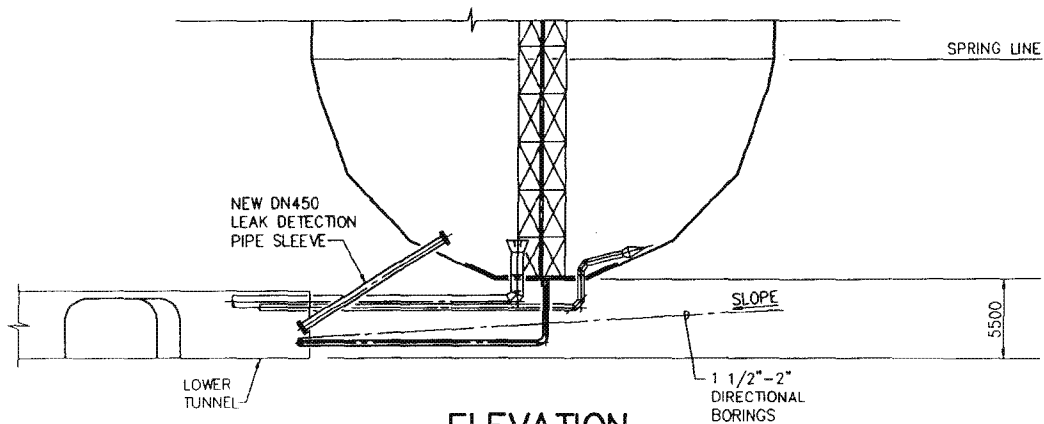

**ELEVATION**  
SCALE: 1:250

GRAPHIC SCALES

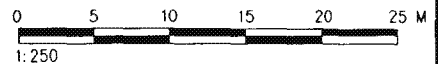

**ENTERPRISE**  
ENGINEERING, INC

YARMOUTH, ME

ANCHORAGE, AK

TANK 19, REDHILL

FISC PEARL, HAWAII

## BELOW TANK LEAK DETECTION

PROJ. NO.

98-2325

DWG. NO.

REV.

0

DRN.

GQV

CHD.

SJD

DATE

5/21/98

SHT.

SK-9

DATE PLOTTED: 9 MAY 98

CAD FILE NO: 2325sk9